



Appendix A – Site layouts

Layout 2 – outside delineated wetland

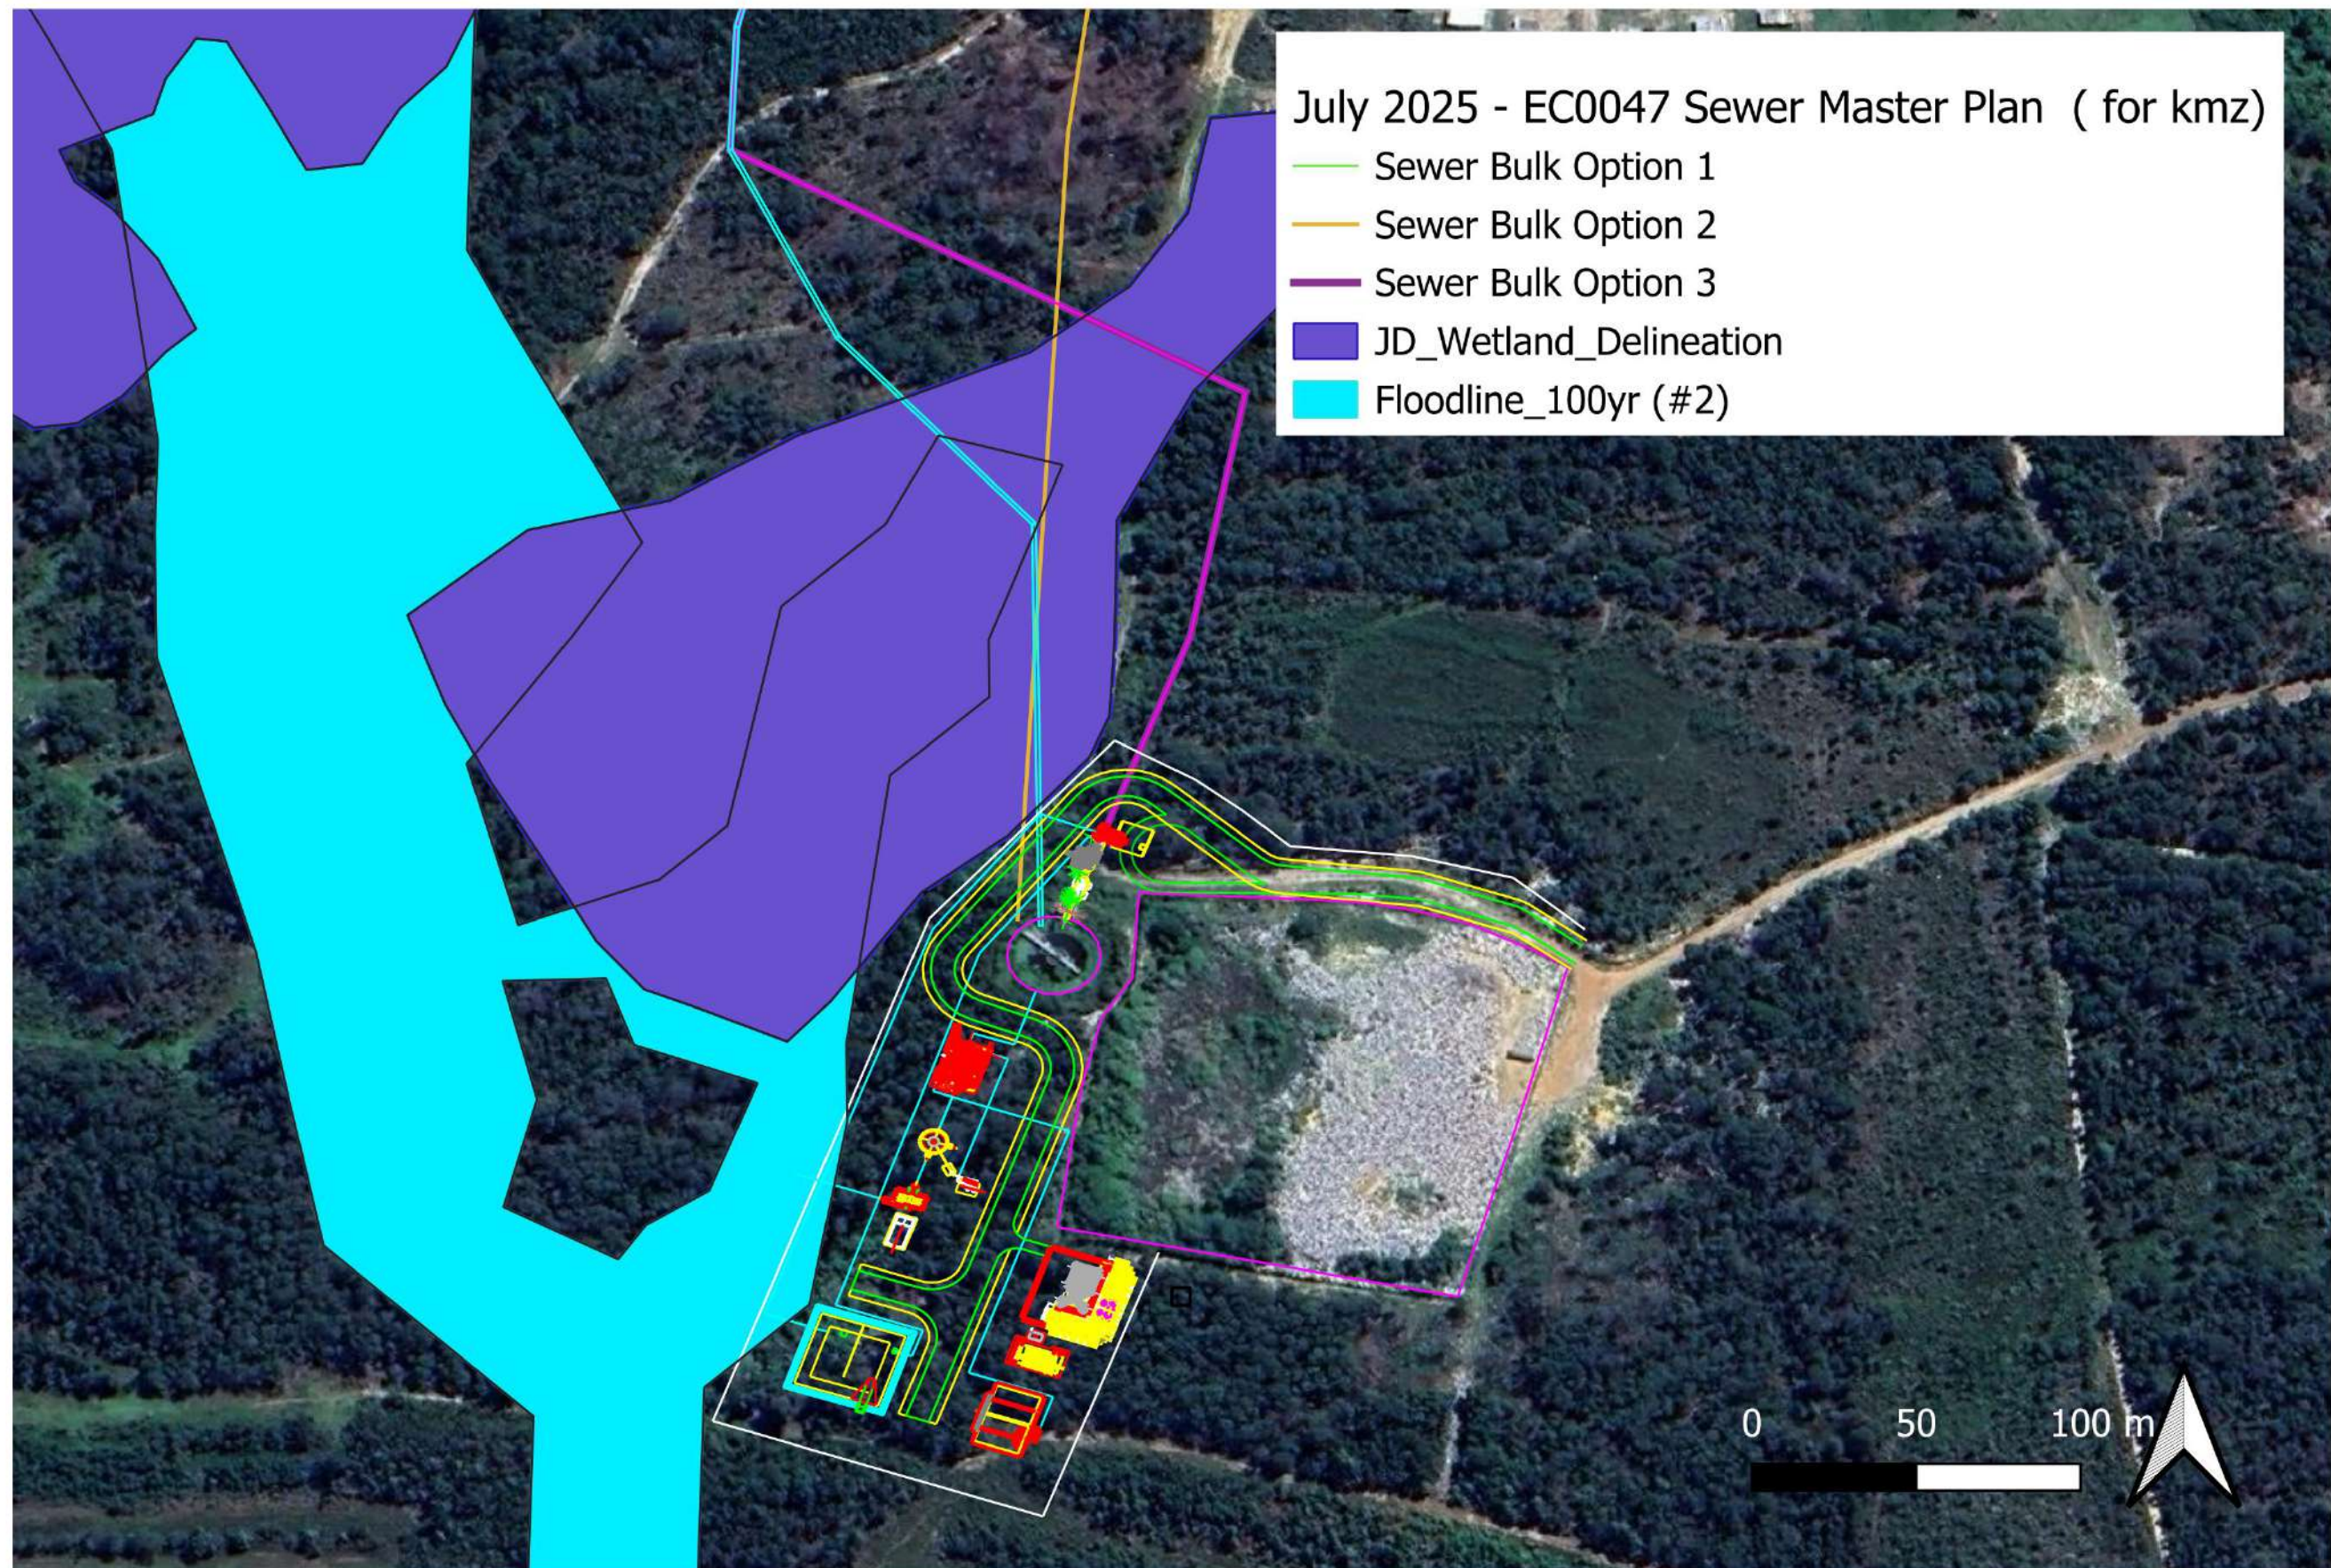

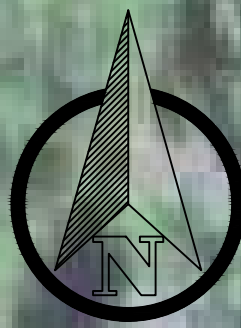

© 2025 Microsoft Corporation © 2025 Maxar ©CNES (2025) Distribution

FOR INFORMATION

AMENDMENTS			
REV	DATE	DESCRIPTION	INITIALS
0	JUN 2025	FOR INFORMATION	XX

SERVICE AUTHORITY APPROVAL		
POSITION NAME	DATE	SIGNED

CLIENT(S)	
SIGNED	DATE

PROJECT TITLE	
WOODLANDS BULK SEWER UPGRADE AND SMALL-BORE SANITATION SYSTEM REPLACEMENT	

DRAWING TITLE	
WOODLANDS WWTW SITE LAYOUT	
SCALE: AS SHOWN PAPER SIZE: A1	CO-ORD SYSTEM: WGS 84 - L027

PROCESS	DATE
DESIGNED	2025/07/22
CHECKED	
VERIFIED	
DRAWN	D.FUNYUFUNYU
CHECKED	M.KRUGER
SMEC DRAWING NO.:	
REV 0	SHT 1 OF 1