


Appendix A – Site layouts
Layout 1 – inside delineated wetland



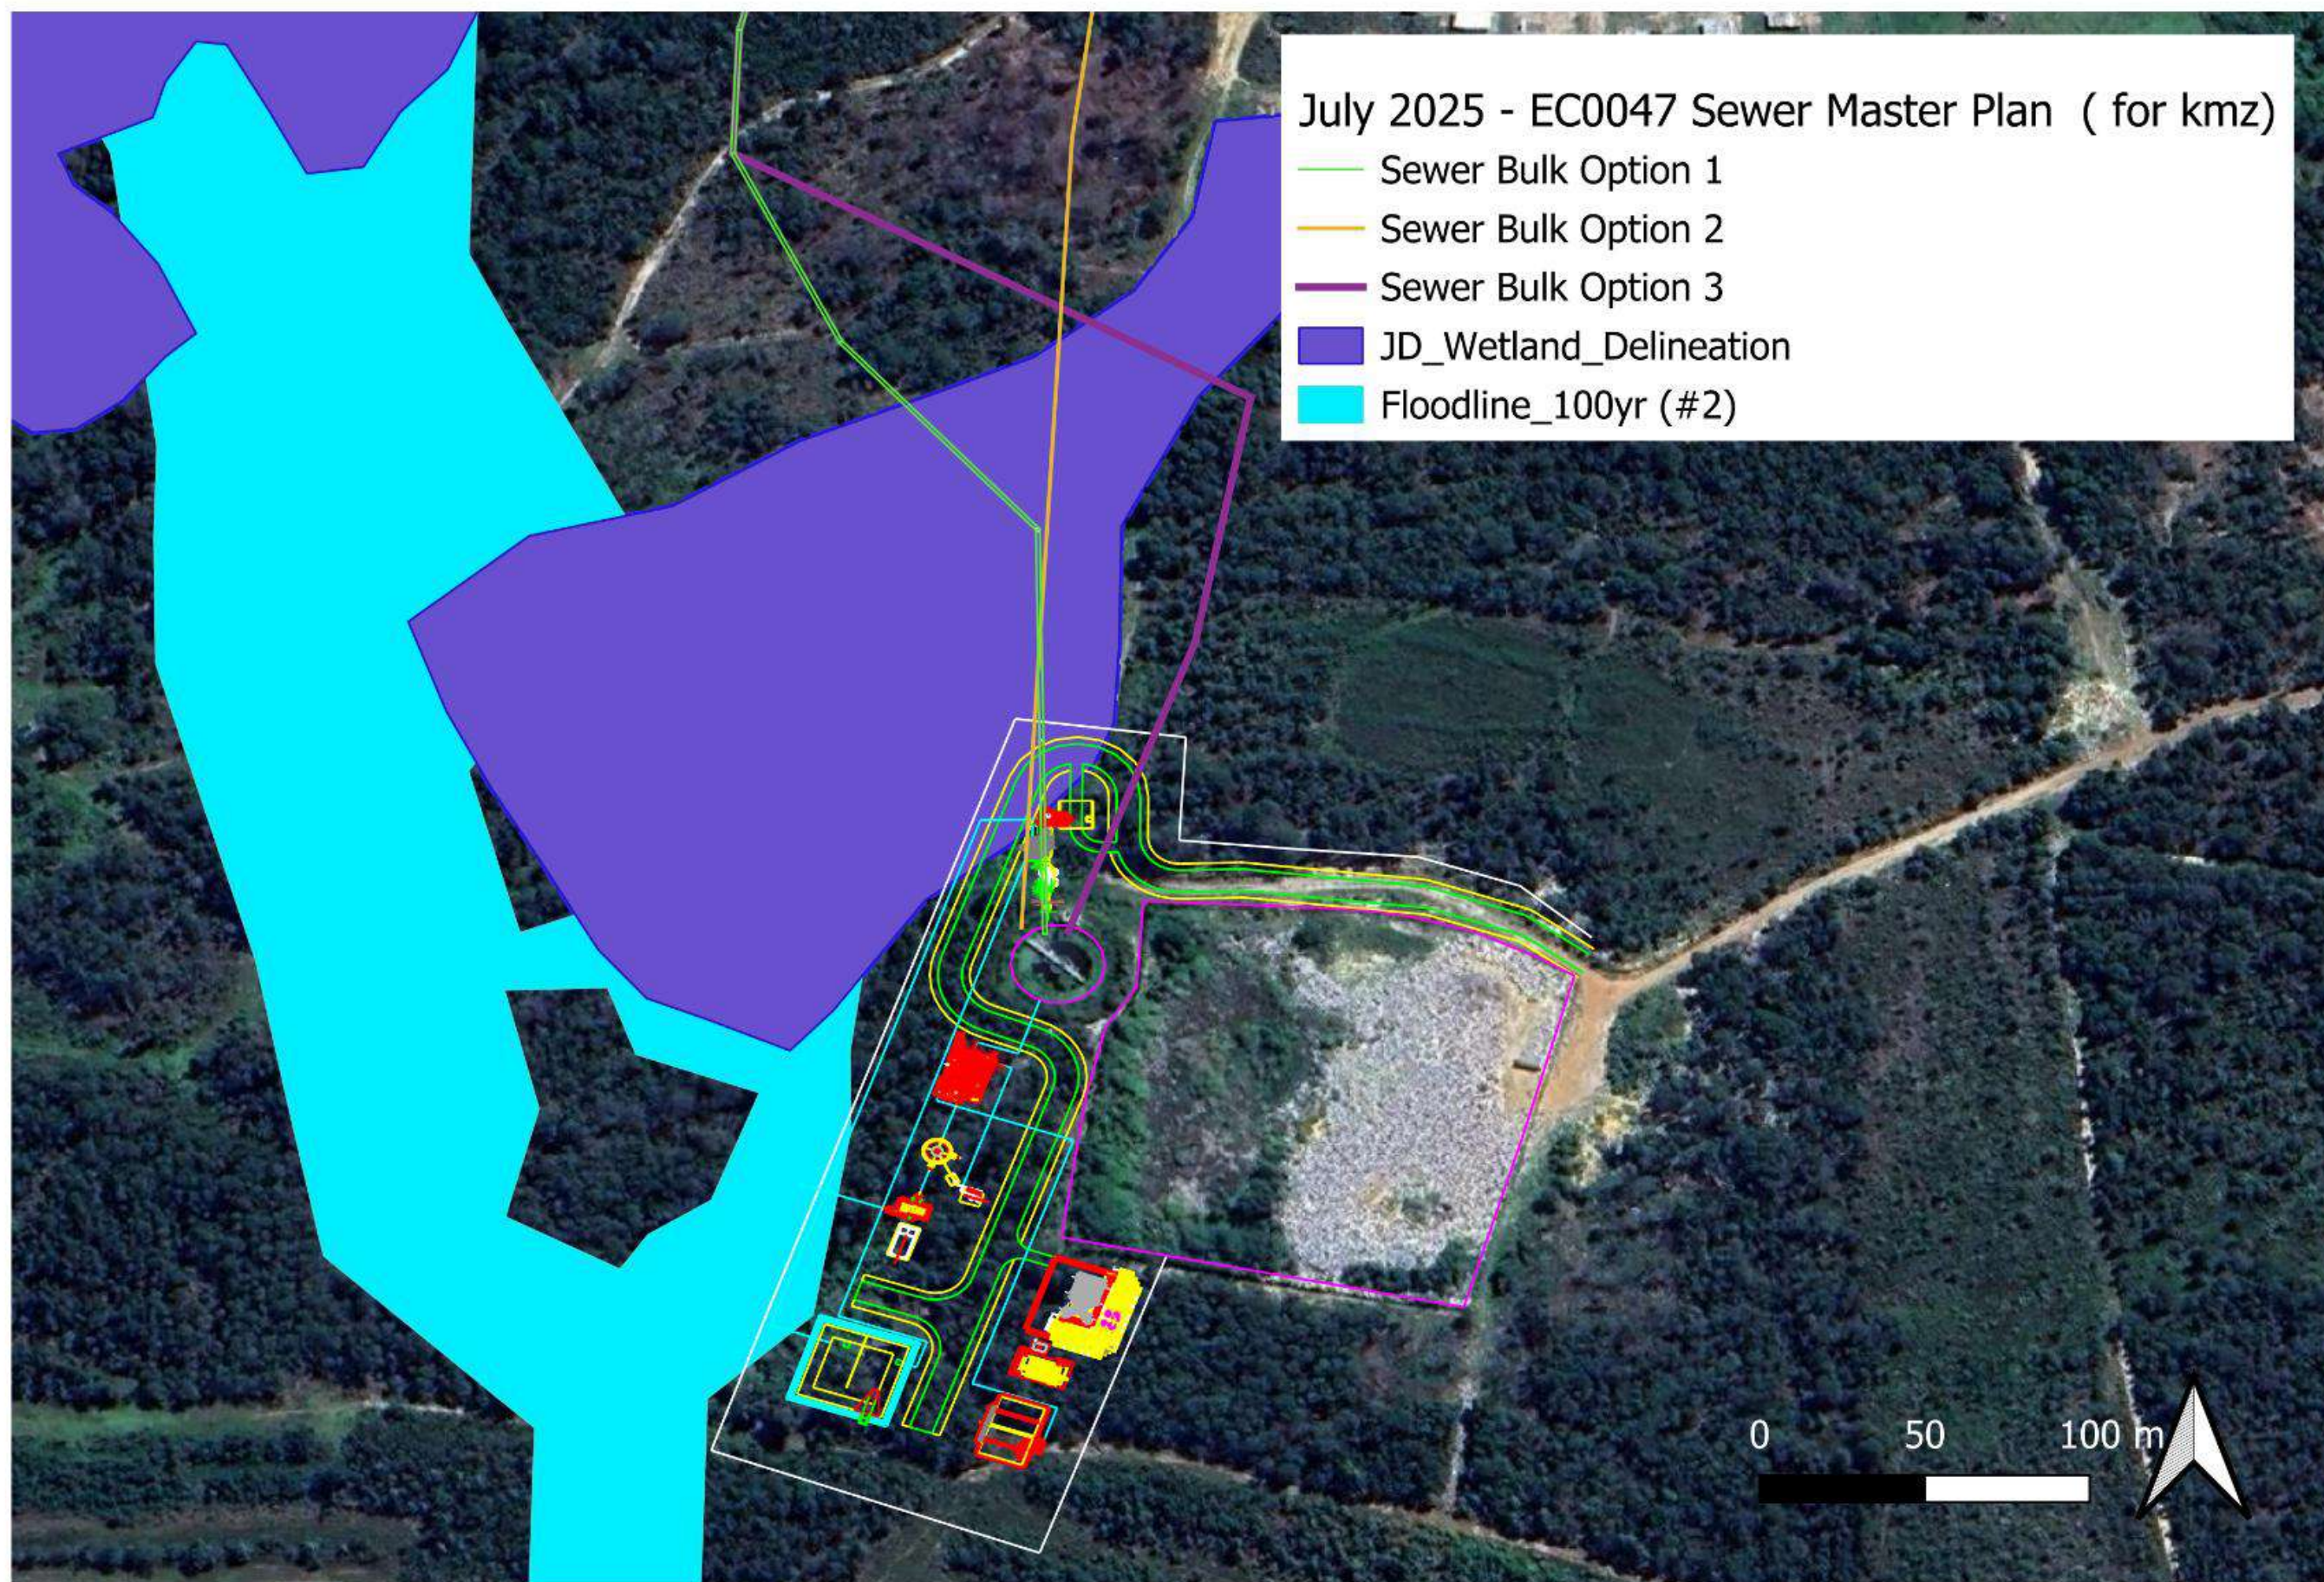

AMENDMENTS				DRAWING NOTES:				SERVICE AUTHORITY APPROVAL				CLIENT(S)				PROJECT TITLE				DRAWING TITLE								PROCESS		NAME		DATE						
REV	DATE	DESCRIPTION		INITIALS	1. THIS DRAWING IS ISSUED FOR INFORMATION PURPOSES ONLY				POSITION NAME DATE SIGNED				SIGNED DATE				WOODLANDS BULK SEWER UPGRADE AND SMALL-BORE SANITATION SYSTEM REPLACEMENT				WOODLANDS WWTW SITE LAYOUT				SCALE: AS SHOWN PAPER SIZE: A1 CO-ORD SYSTEM: WGS 84 - L027				----- -----				DESIGNED		D.FUNYUFUNYU		2025/06/23	
0	JUN 2025	FOR INFORMATION		XX																													CHECKED		M.KRUGER			
																																	VERIFIED		C.MARAIS			
																																	DRAWN		D.FUNYUFUNYU			
																																	CHECKED		C.MARAIS			
																	SMC DRAWING NO.:				SHT 1																	
																	EC0047-WWTW-00-001				REV 0		OF 1															